

LEGEND

PROPERTY LINE	
SETBACK LINE	
EASEMENT	
CONTOUR LINE	
SIDEWALK	
PLANTERS STRIP	
CENTER LINE OF ROAD	
ROOF LINE	
SEWER/SEPTIC LINE (S/L)	
FENCE	
WELL	
WATER LINE (W/L)	
UG POWER (UGP)	
OH POWER (OHP)	
HEAVILY TREED AREA	
TREE	
PROPOSED TREE REMOVAL	
DECIDUOUS TREE	
DECIDUOUS TREE REMOVAL	
ELEVATIONS	



EVERGREEN SITE PLANS

2311 SE 192ND AVE UNIT 103
CAMAS, WA 98607
360-521-6272

OWNER:
EVERGREEN SITE PLANS

CONTRACTOR:
SAMPLE SITE PLAN

ADDRESS:
0000 EVERGREEN RD

CITY, STATE:
EVERGREEN, WA


SUBDIVISION & LOT NUMBER:
EVERGREEN LOT 7

TAX ID:
123456789

SCALE:
1"=60'

DATE: 6/7/2024

SITE PLAN

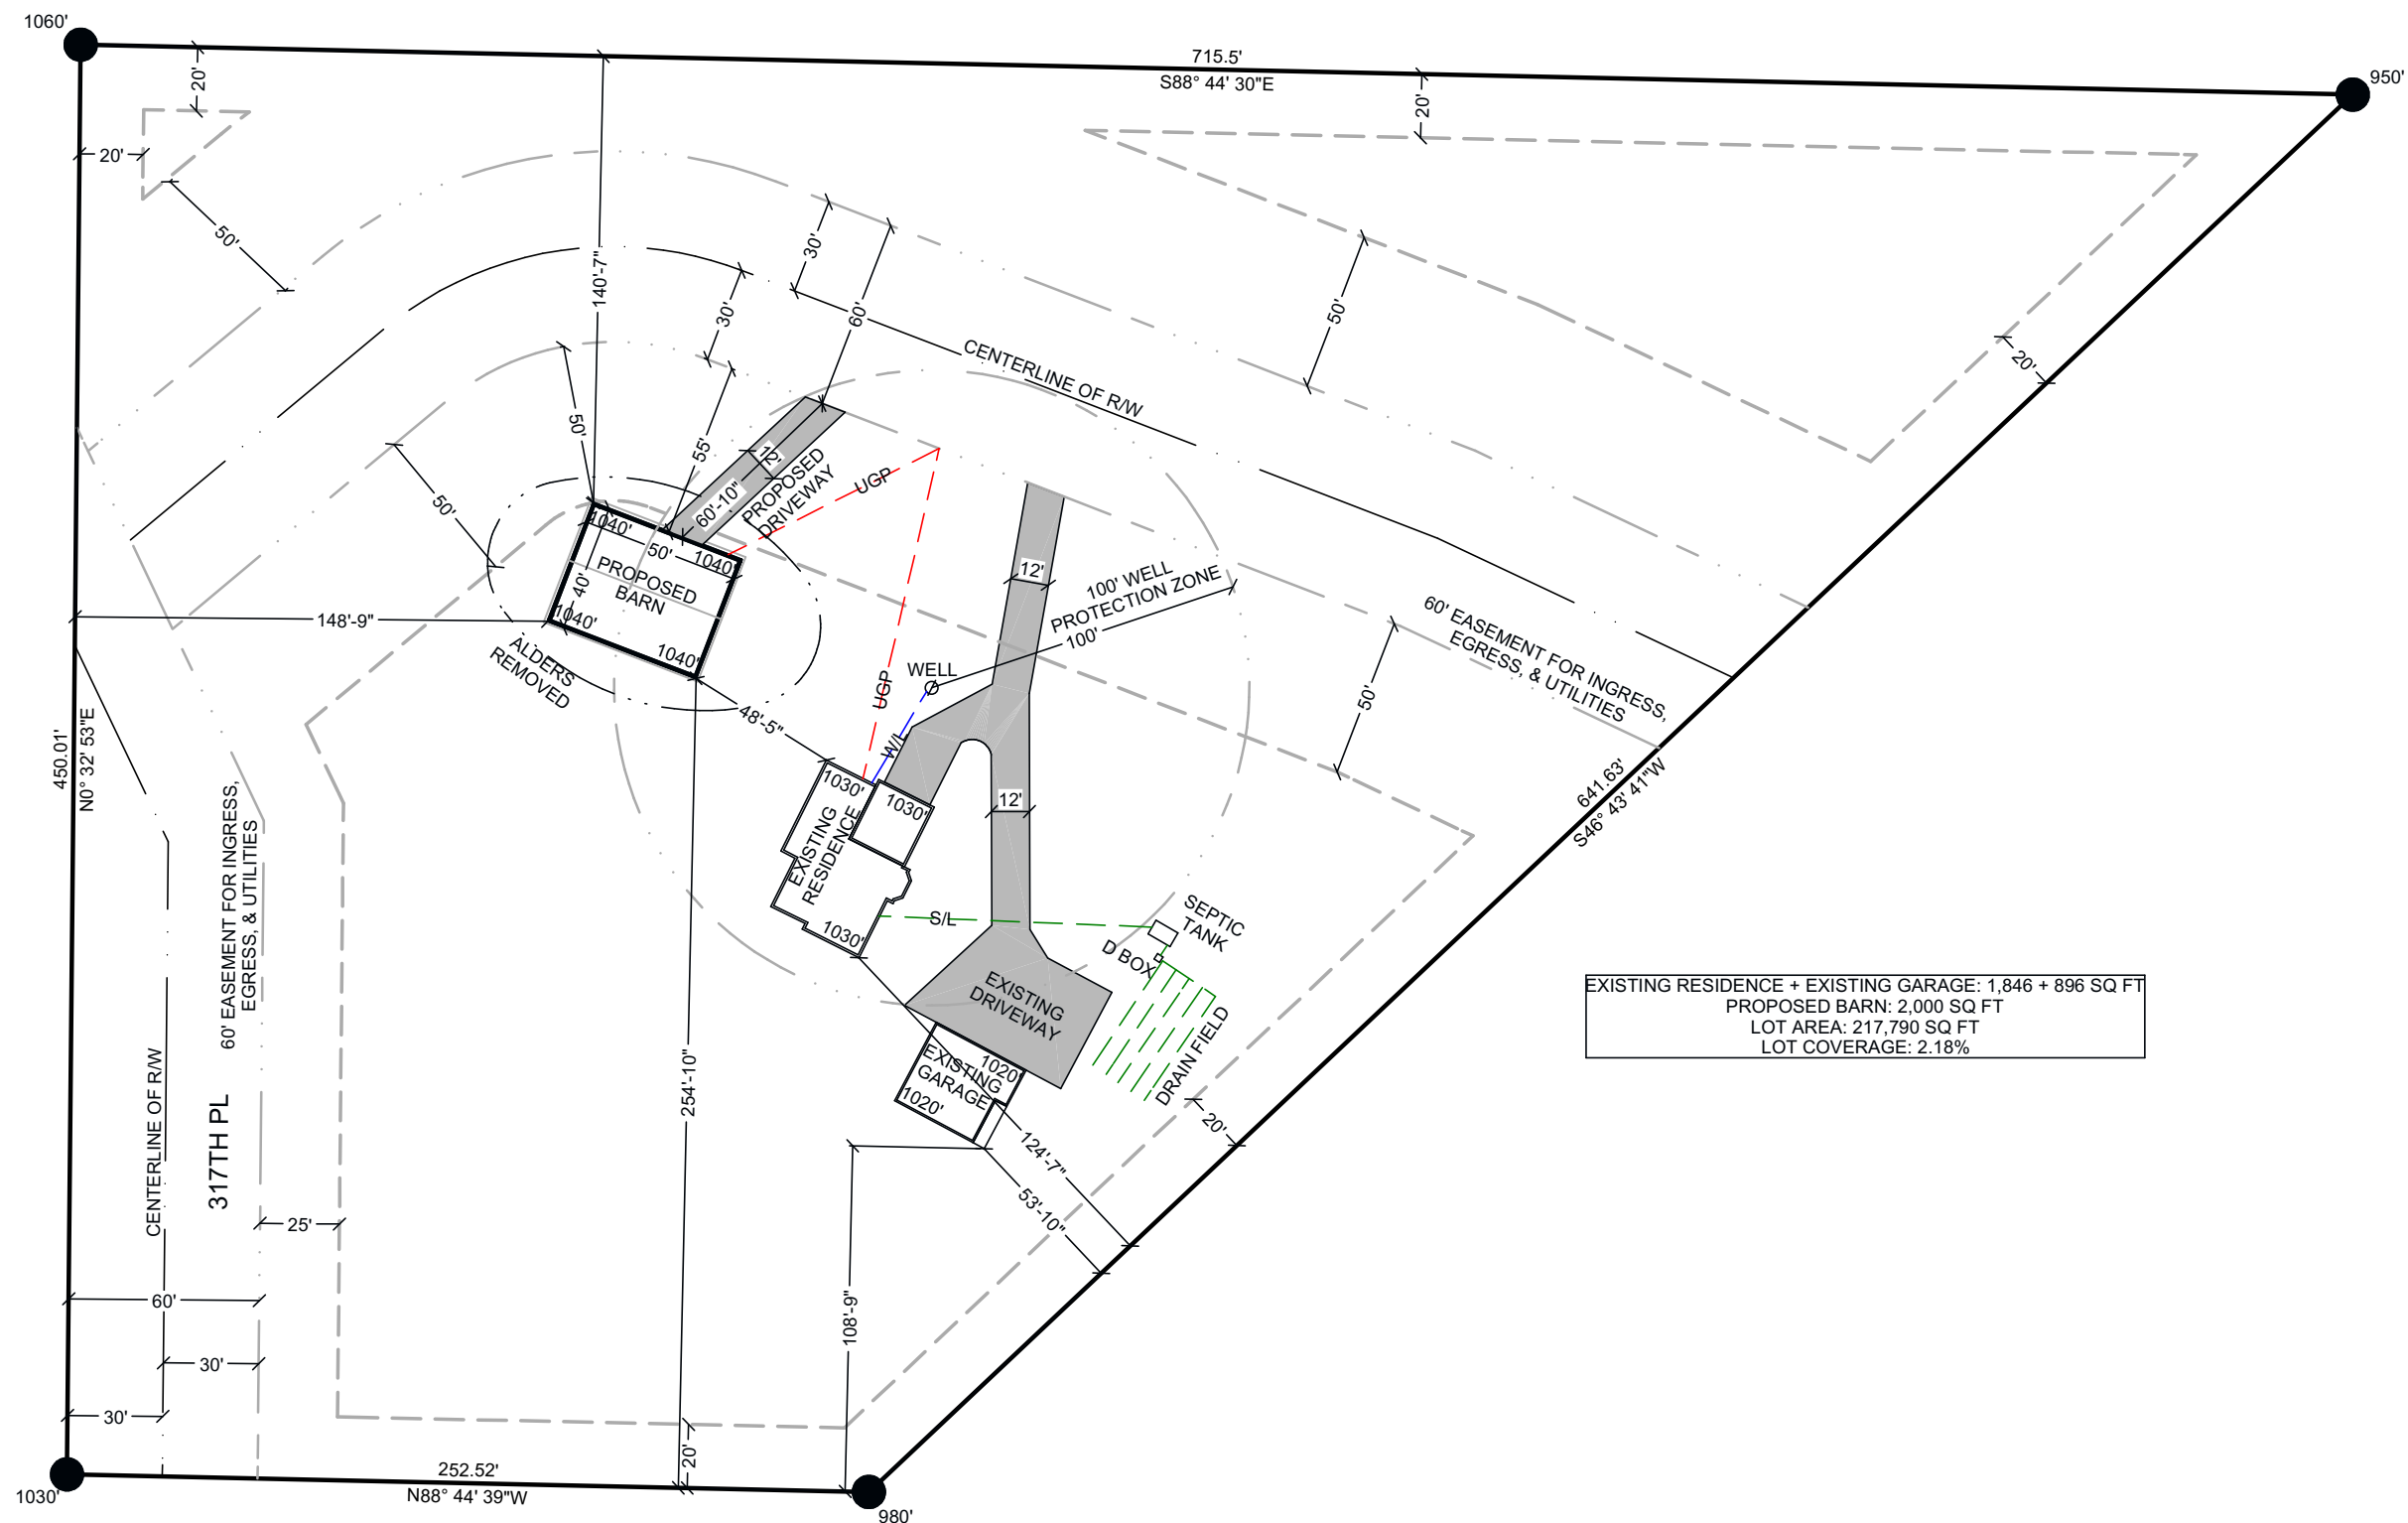

EXISTING RESIDENCE + EXISTING GARAGE: 1,846 + 896 SQ FT
PROPOSED BARN: 2,000 SQ FT
LOT AREA: 217,790 SQ FT
LOT COVERAGE: 2.18%